




# ComFlor<sup>®</sup> 51+

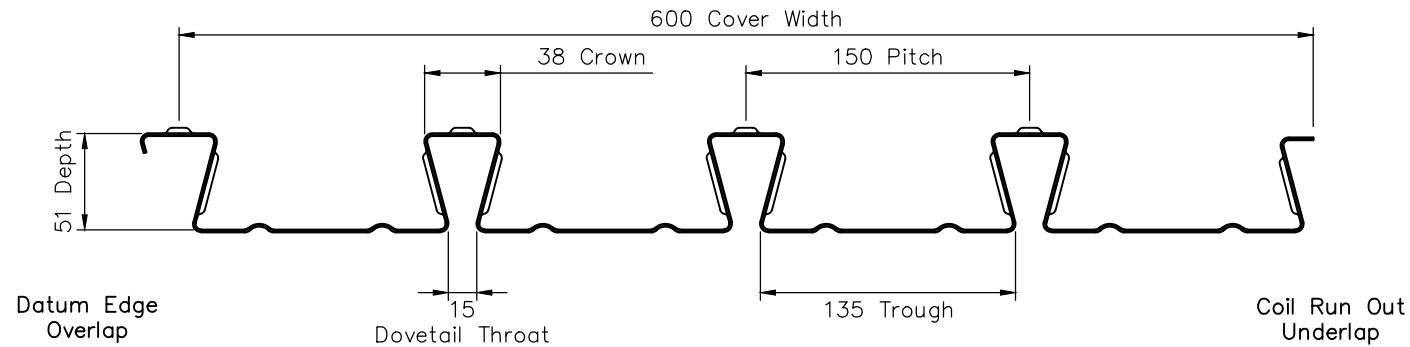

SECTION THROUGH PROFILE

*Tata Steel UK Limited retain the right to amend the construction and technical specifications shown on this drawing without prior notice.*

SALES AND TECHNICAL OFFICE

Tata Steel  
Building Systems UK  
Shotton Works  
Deeside  
Flintshire  
CH5 2NH

TEL: 01244 89 2199

[www.tatasteelconstruction.com](http://www.tatasteelconstruction.com)

Gauge (mm)	Substrate	Yield (N/mm <sup>2</sup> )	Surface Finish	Zinc Coating mass* (g/m <sup>2</sup> )	Maximum Length (mm)	Minimum Length (mm)
0.90	Steel	350	Galvatite <sup>®</sup>	Z 275	12000	300
1.00	Steel	350	Galvatite <sup>®</sup>	Z 275	12000	300
1.20	Steel	350	Galvatite <sup>®</sup>	Z 275	12000	300

\*Minimum zinc coating mass, total both sides.

ComFlor<sup>®</sup> and Galvatite<sup>®</sup> are registered trademarks of Tata Steel UK Limited.

Manufactured to BS EN 10346

Title:

ComFlor<sup>®</sup> 51+

NOTE:

All dimensions are to the intersections of profile elements and are measured in millimetres unless stated otherwise.

Scale:  
1:4 @ A4

© Tata Steel UK Ltd.

Dwg. No.

TS-001-51+-A

Rev.